




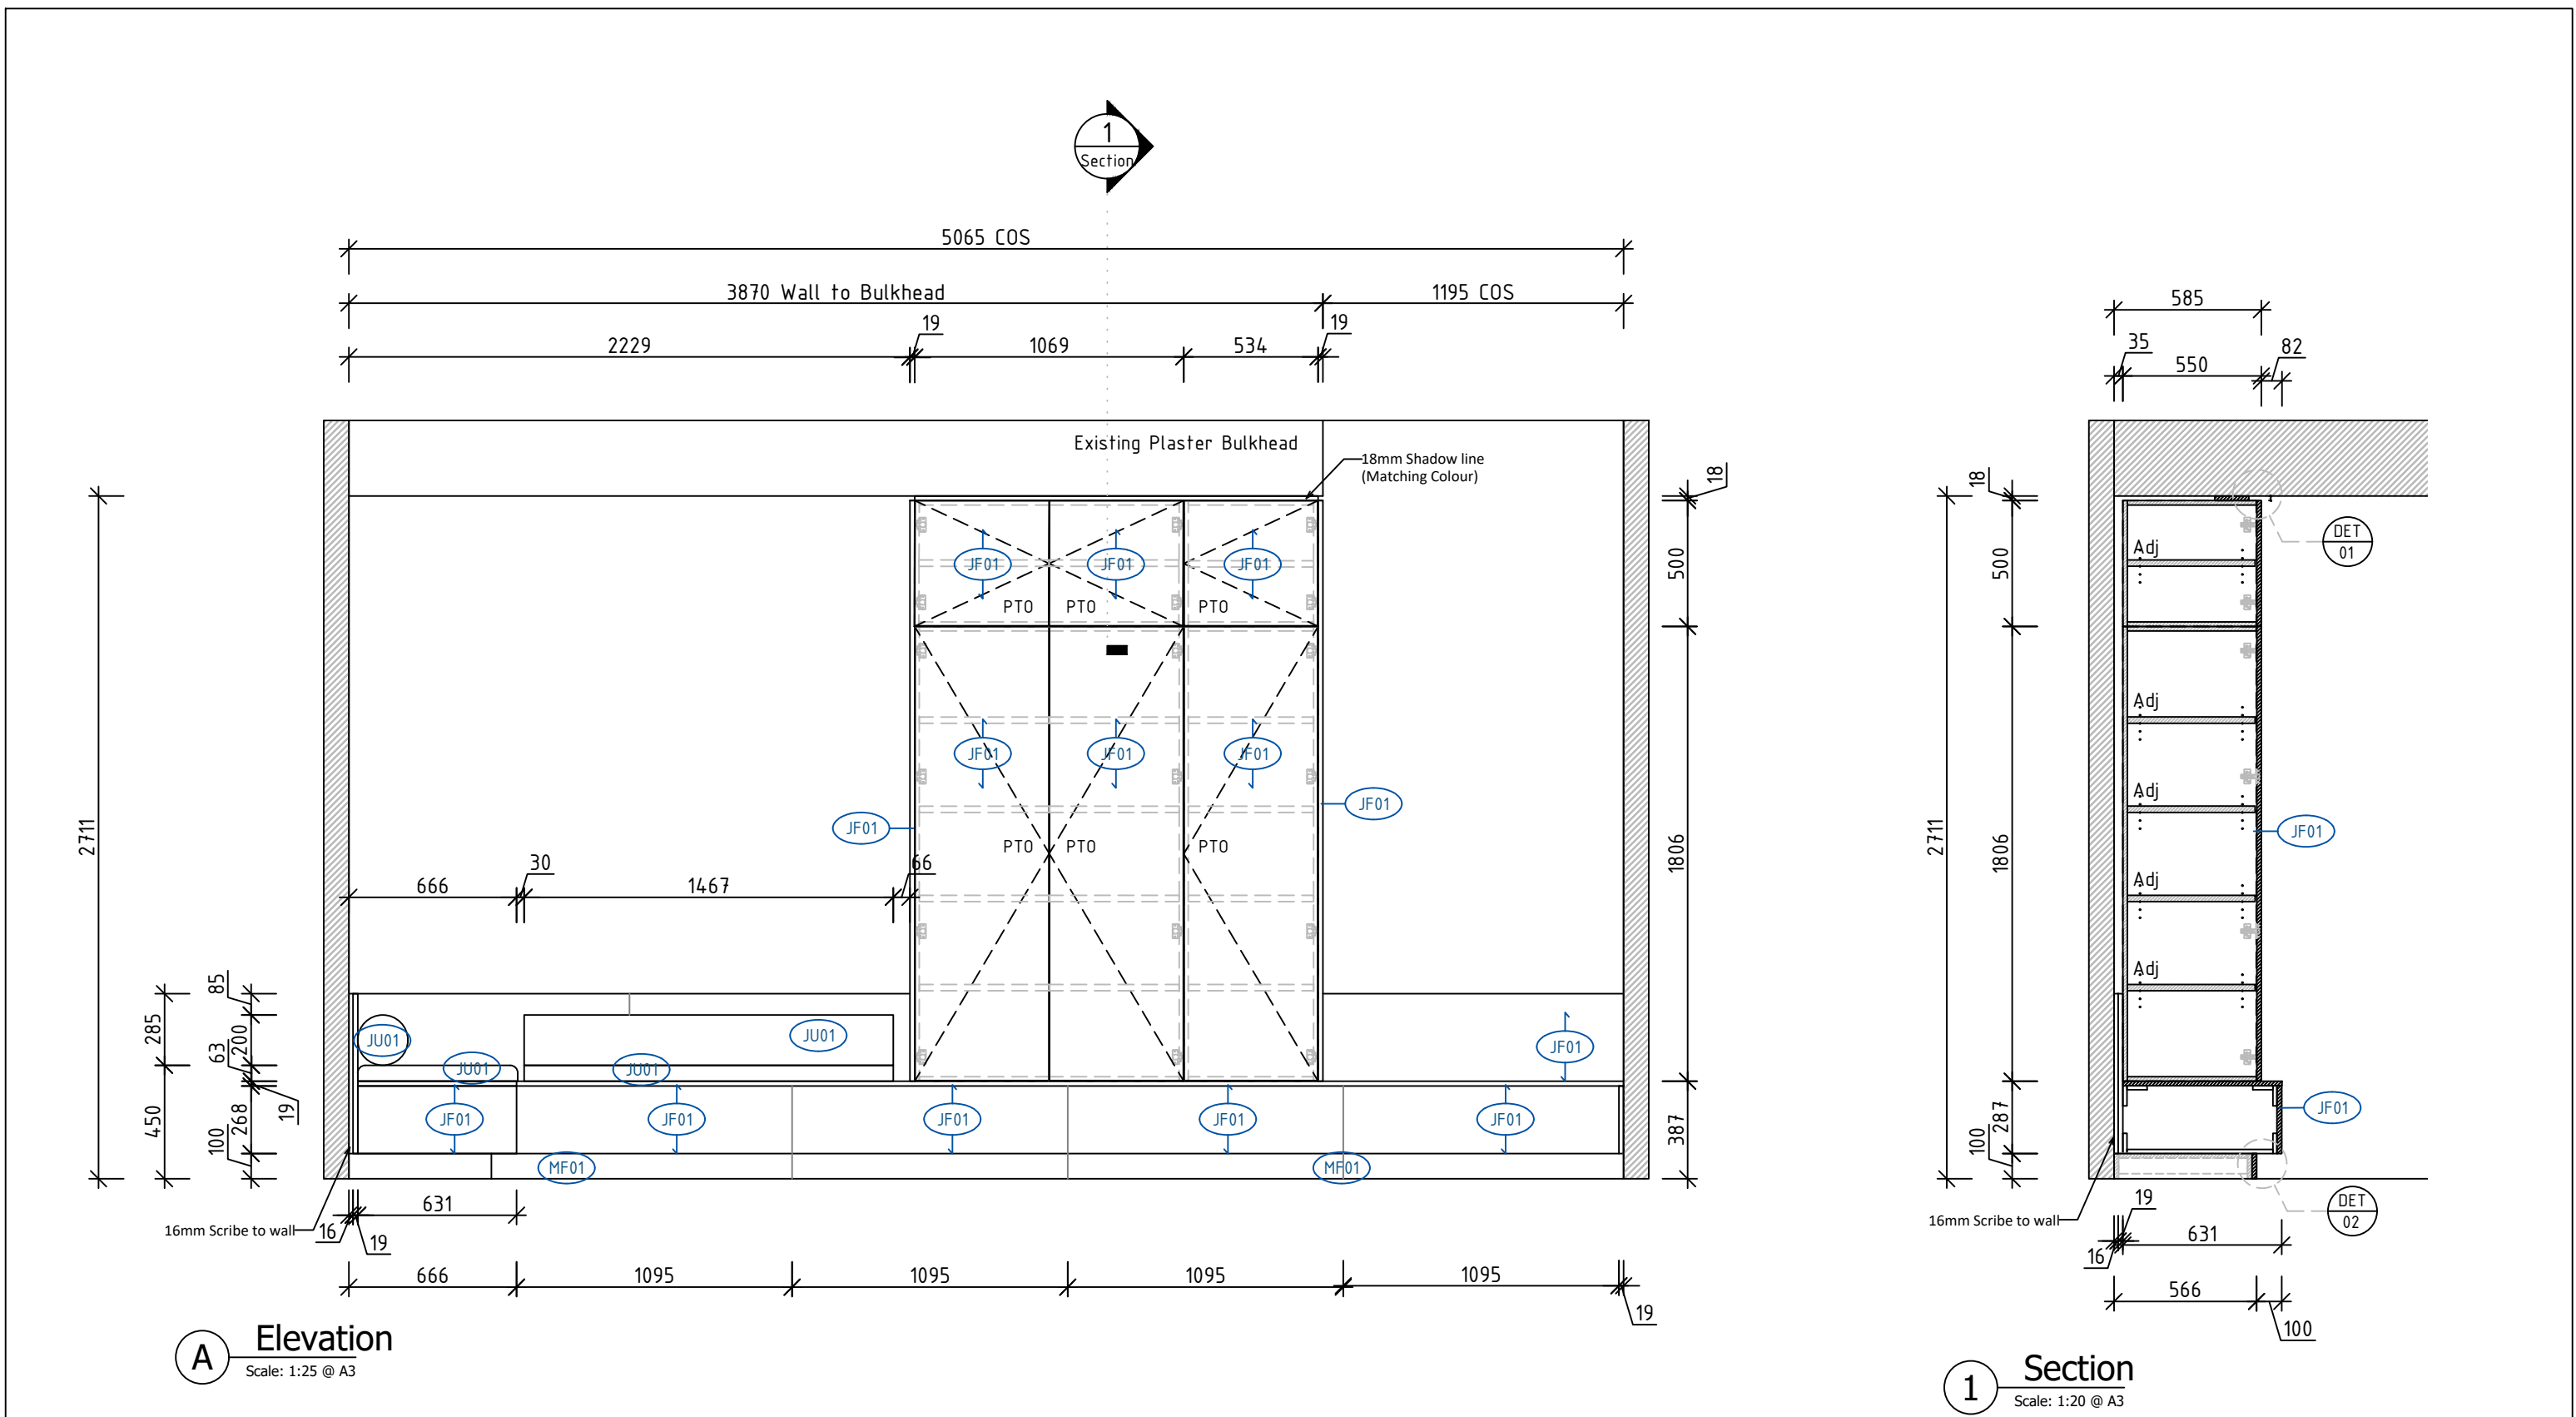


	Setout name TH	Site Inspected & Measured ☐		HARDWARE					FINISHES		
	Date of Creation 18 August 2024	Final for Construction ☐		[PUSH1]	75mm WHITE PUSH TO OPEN TIPON				JF01	American Oak finished with PF-02, 2pack to match Dulux Sweet Nymph	White Melamine 16mm/25mm HMR Particle Board 1mm Stipple ABS Edge
		Drawings Approved ☐							JU01	Warwick Fabrics - Range Lustrell Ranger Colour Port	
									MF01	Material - Colour to be confirmed	
Project Number & Project Name W23076	Description J01 Banquette Storage	Drawing Number J01-1	Version A								
X-Y ITEM NUMBER (X = ITEM #, Y = COMPONENT)											

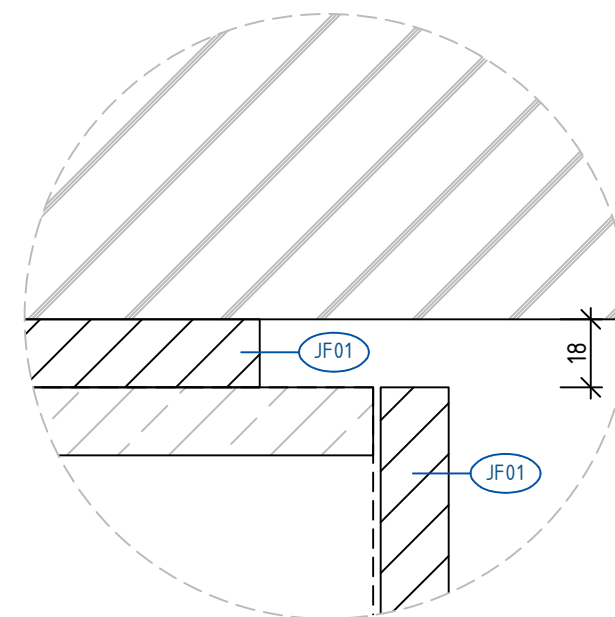


	Setout name TH	Site Inspected & Measured ☐		HARDWARE					FINISHES		
	Date of Creation 18 August 2024	Final for Construction ☐		[PUSH1]	75mm WHITE PUSH TO OPEN TIPON				JF01	American Oak finished with PF-02, 2pack to match Dulux Sweet Nymph	White Melamine 16mm/25mm HMR Particle Board 1mm Stipple ABS Edge
		Drawings Approved ☐							JU01	Warwick Fabrics - Range Lustrell Ranger Colour Port	
									MF01	Material - Colour to be confirmed	
Project Number & Project Name W23076	Description J01 Banquette Storage	Drawing Number J01-2	Version A								

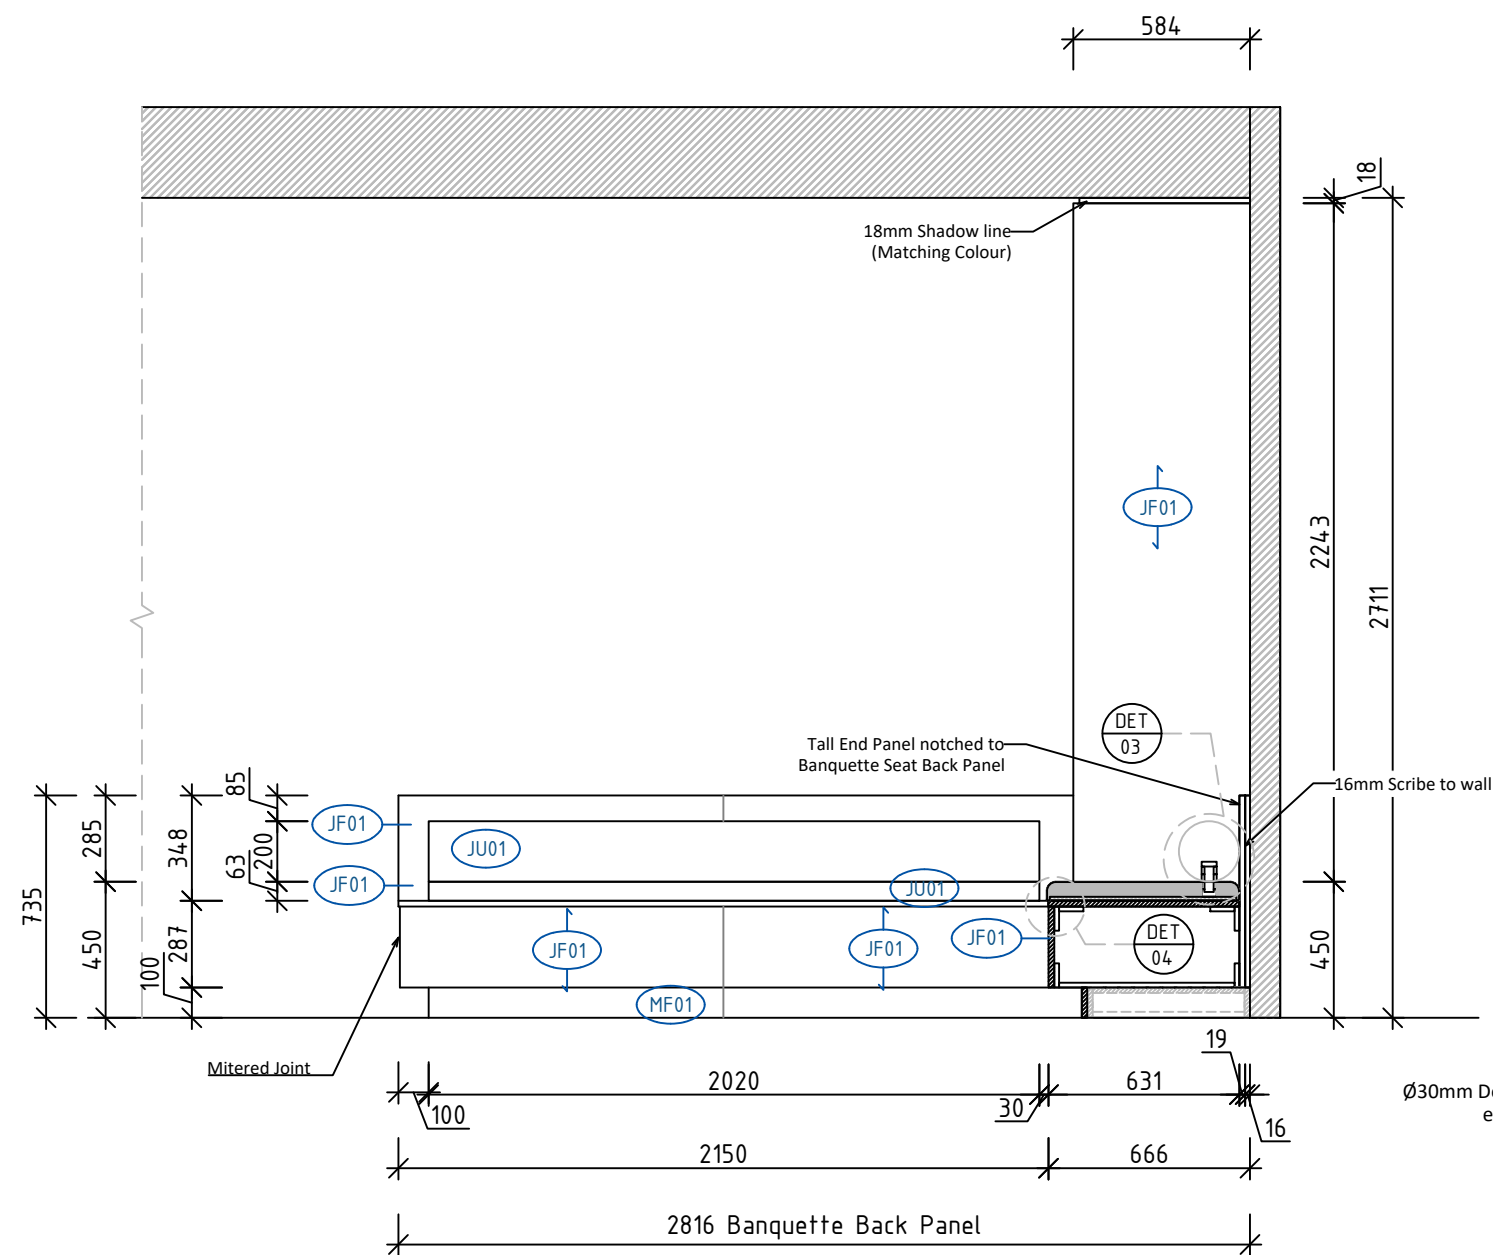


DETAIL 1

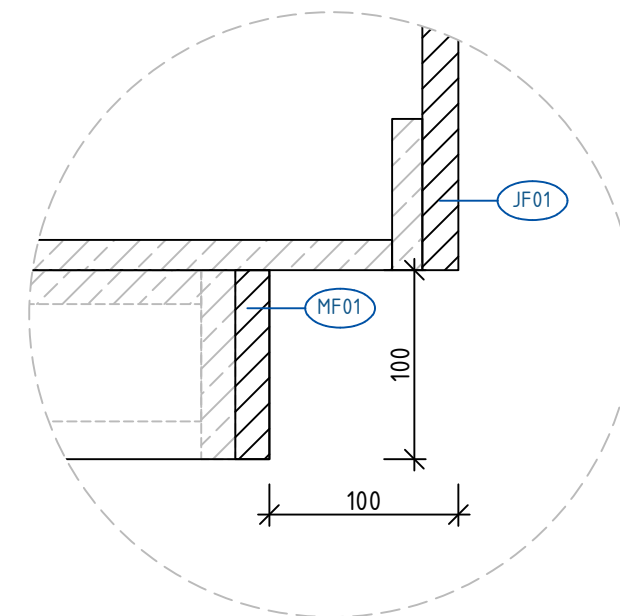

DETAIL 2

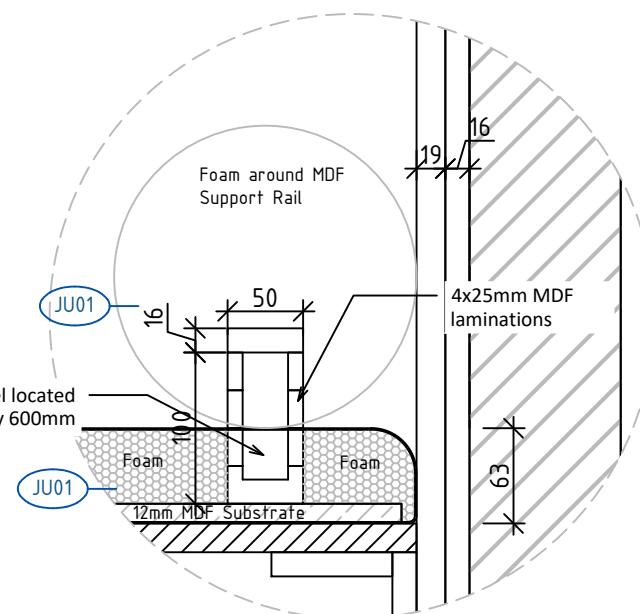

DETAIL 3

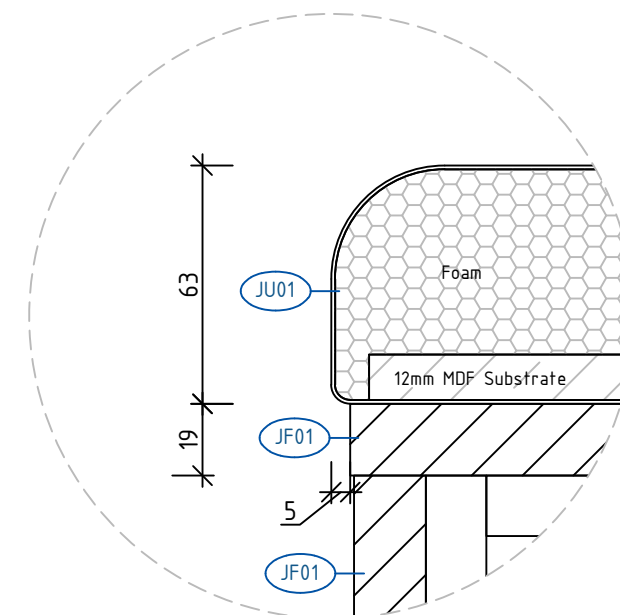

DETAIL 4

B Elevation
Scale: 1:25 @ A3

	Setout name TH	Site Inspected & Measured ☐		HARDWARE				FINISHES			
	Date of Creation 18 August 2024	Final for Construction ☐		☐ PUSH	75mm WHITE PUSH TO OPEN TIPON				☐ JF01	American Oak finished with PF-02, 2pack to match Dulux Sweet Nymph	White Melamine 16mm/25mm HMR Particle Board 1mm Stipple ABS Edge
		Drawings Approved ☐							☐ JU01	Warwick Fabrics – Range Lustrell Ranger Colour Port	
									☐ MF01	Material – Colour to be confirmed	
Project Number & Project Name W23076	Description J01 Banquette Storage	Drawing Number J01-3	Version A								
	</										