

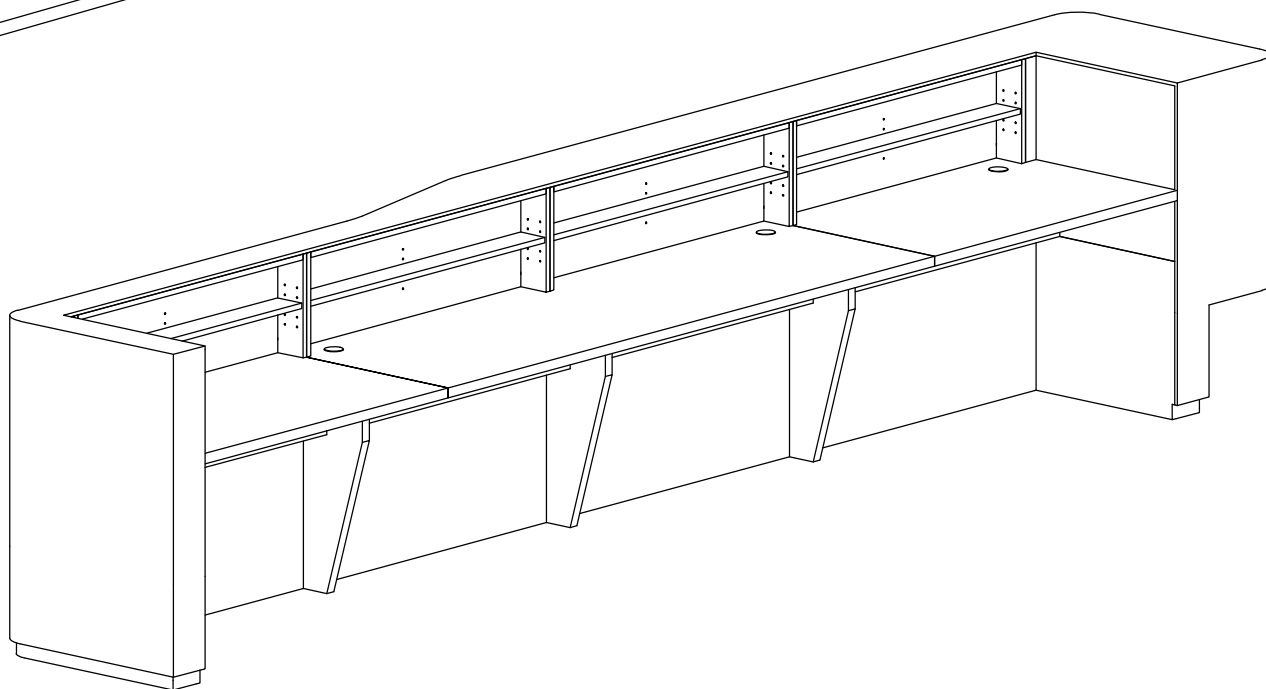


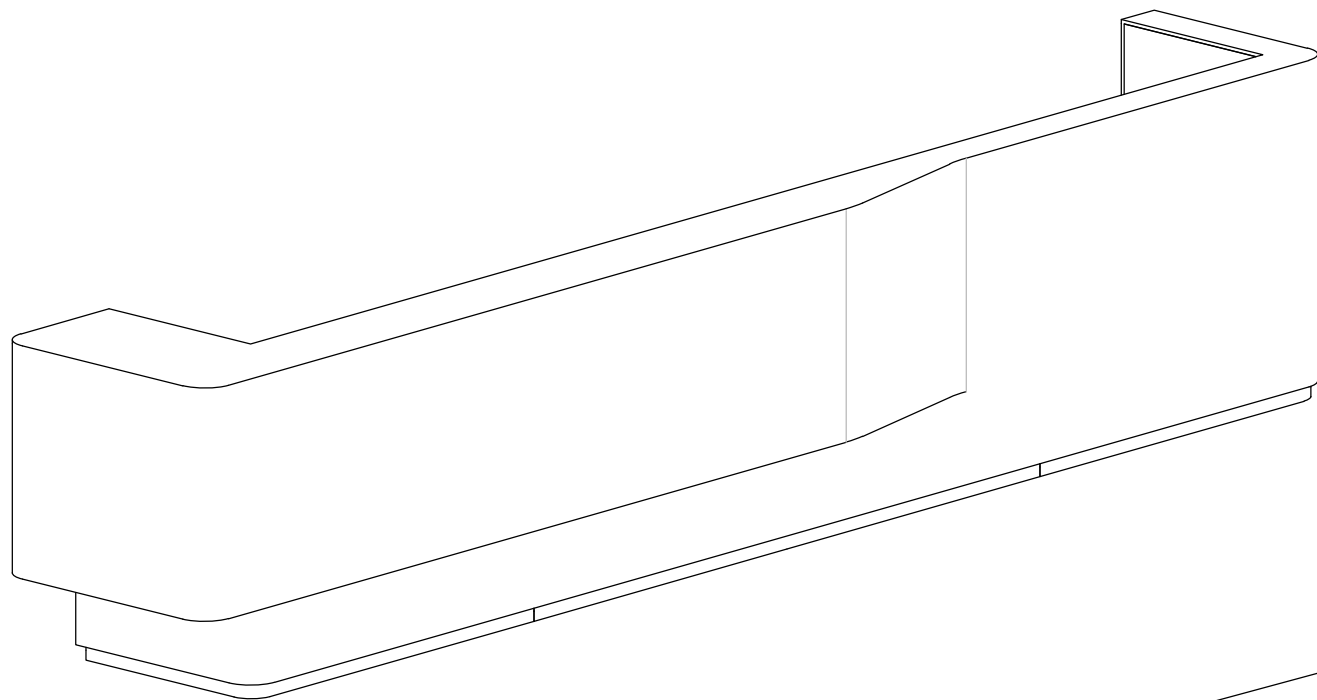

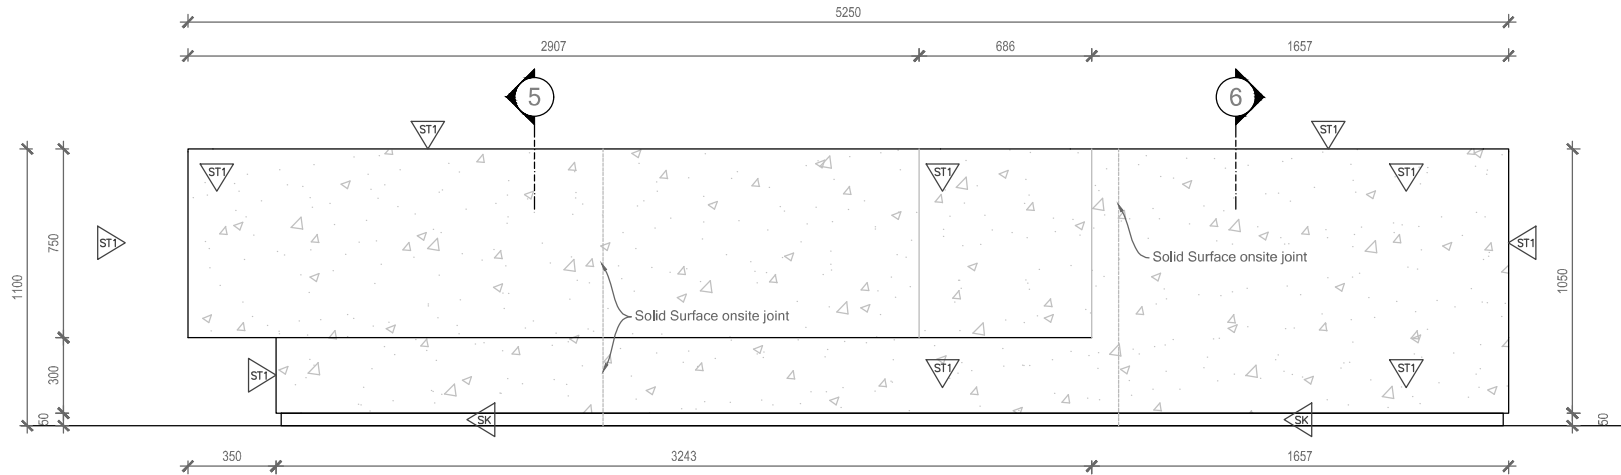


Elevation  
NTS

2

Note:

- Please allowing for Solid Surface onsite joints and Benchtop joint due to lift size and material sheet size
- Benchtop and open shelves in L3 matching credenza

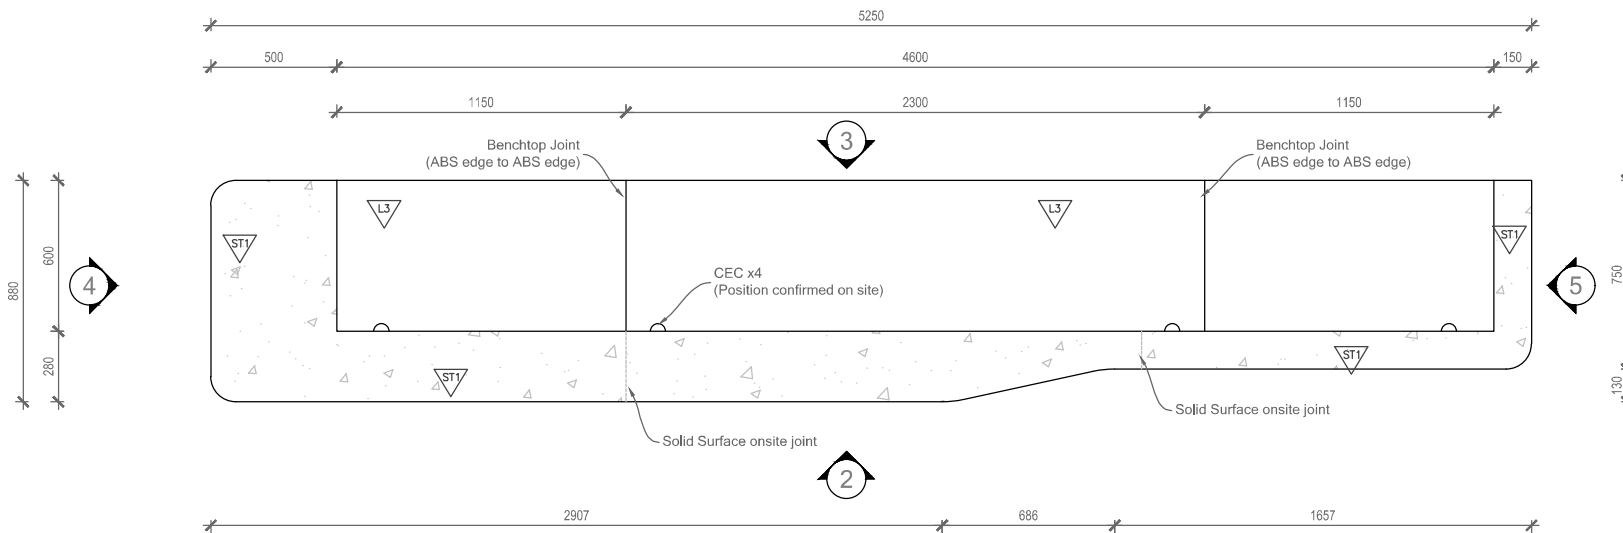


Plan  
NTS

1


FF&E SCHEDULE

|     |                                       |
|-----|---------------------------------------|
| L3  | Polytec 18/33mm<br>Stone Grey Matt    |
| ST1 | Meganite 12mm<br>Shadow Concrete M021 |
| CEC | Cable Entry Cover<br>Black            |
| SK  | Laminex 0.7mm<br>Brushed Aluminium    |
|     |                                       |
|     |                                       |
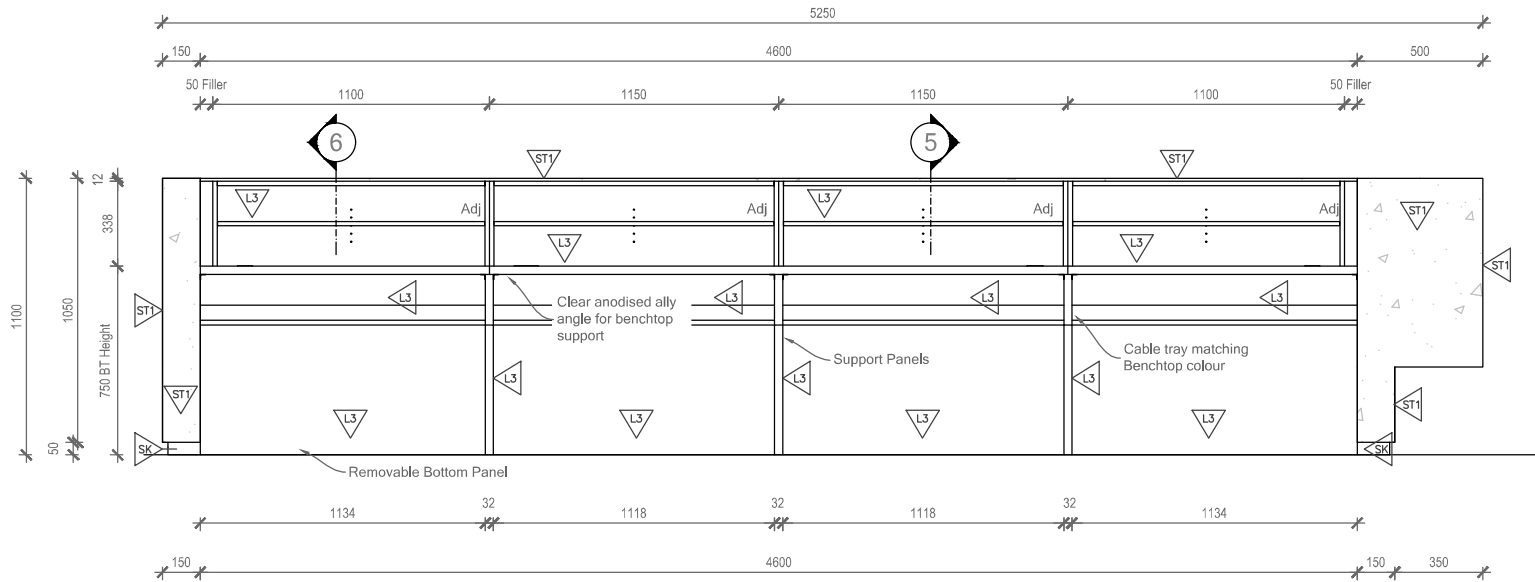


Elevation  
NTS

3

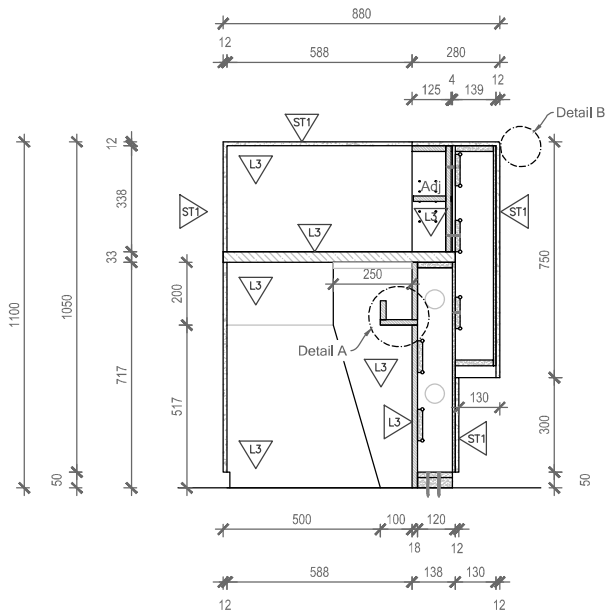

Section  
NTS

5

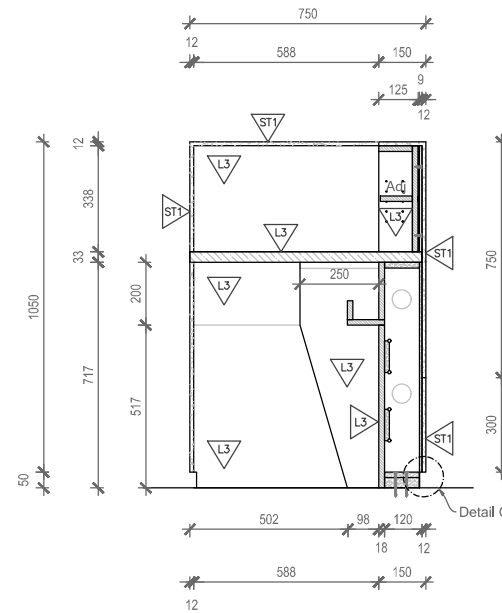


Section  
NTS

6


# FF&E SCHEDULE

|     |                                       |
|-----|---------------------------------------|
| L3  | Polytec 18/33mm<br>Stone Grey Matt    |
| ST1 | Meganite 12mm<br>Shadow Concrete M021 |
| CEC | Cable Entry Cover<br>Black            |
| SK  | Laminex 0.7mm<br>Brushed Aluminium    |
|     |                                       |
|     |                                       |
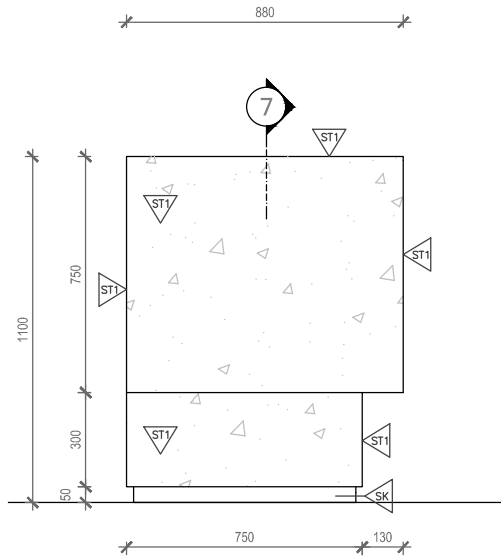


Elevation  
NTS

4

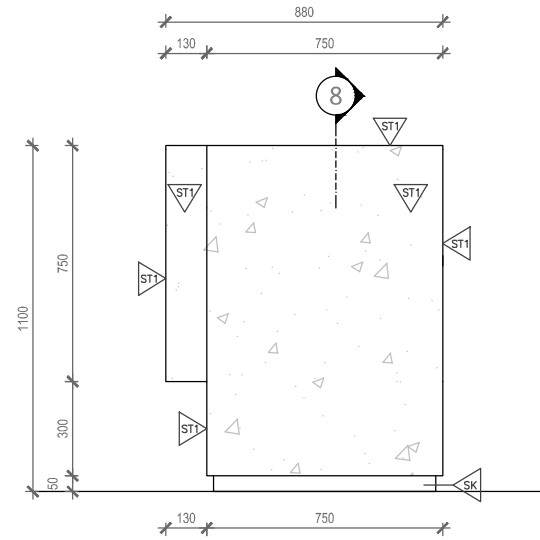


Elevation  
NTS

5

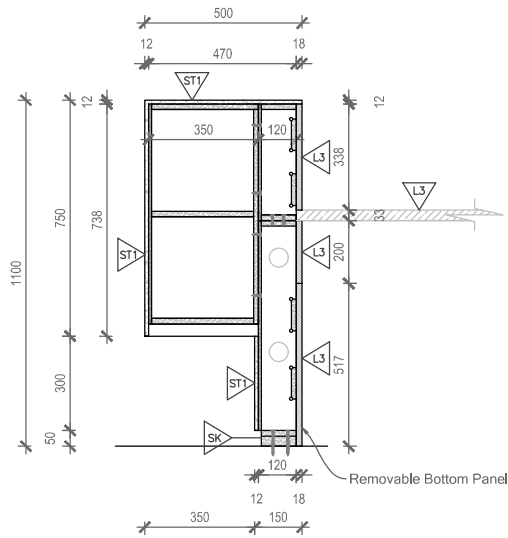

Section  
NTS

7

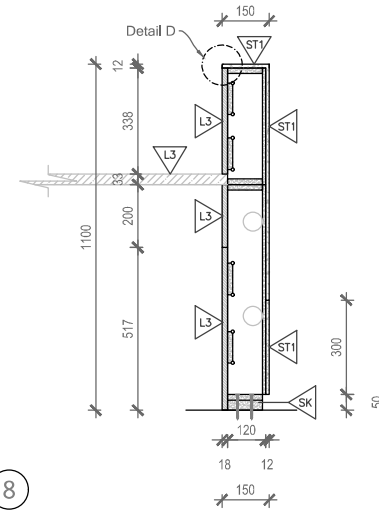

Section  
NTS

8

#### FF&E SCHEDULE

|     |                                       |
|-----|---------------------------------------|
| L3  | Polytec 18/33mm<br>Stone Grey Matt    |
| ST1 | Meganite 12mm<br>Shadow Concrete M021 |
| CEC | Cable Entry Cover<br>Black            |
| SK  | Laminex 0.7mm<br>Brushed Aluminium    |
|     |                                       |
|     |                                       |
[illegible]