




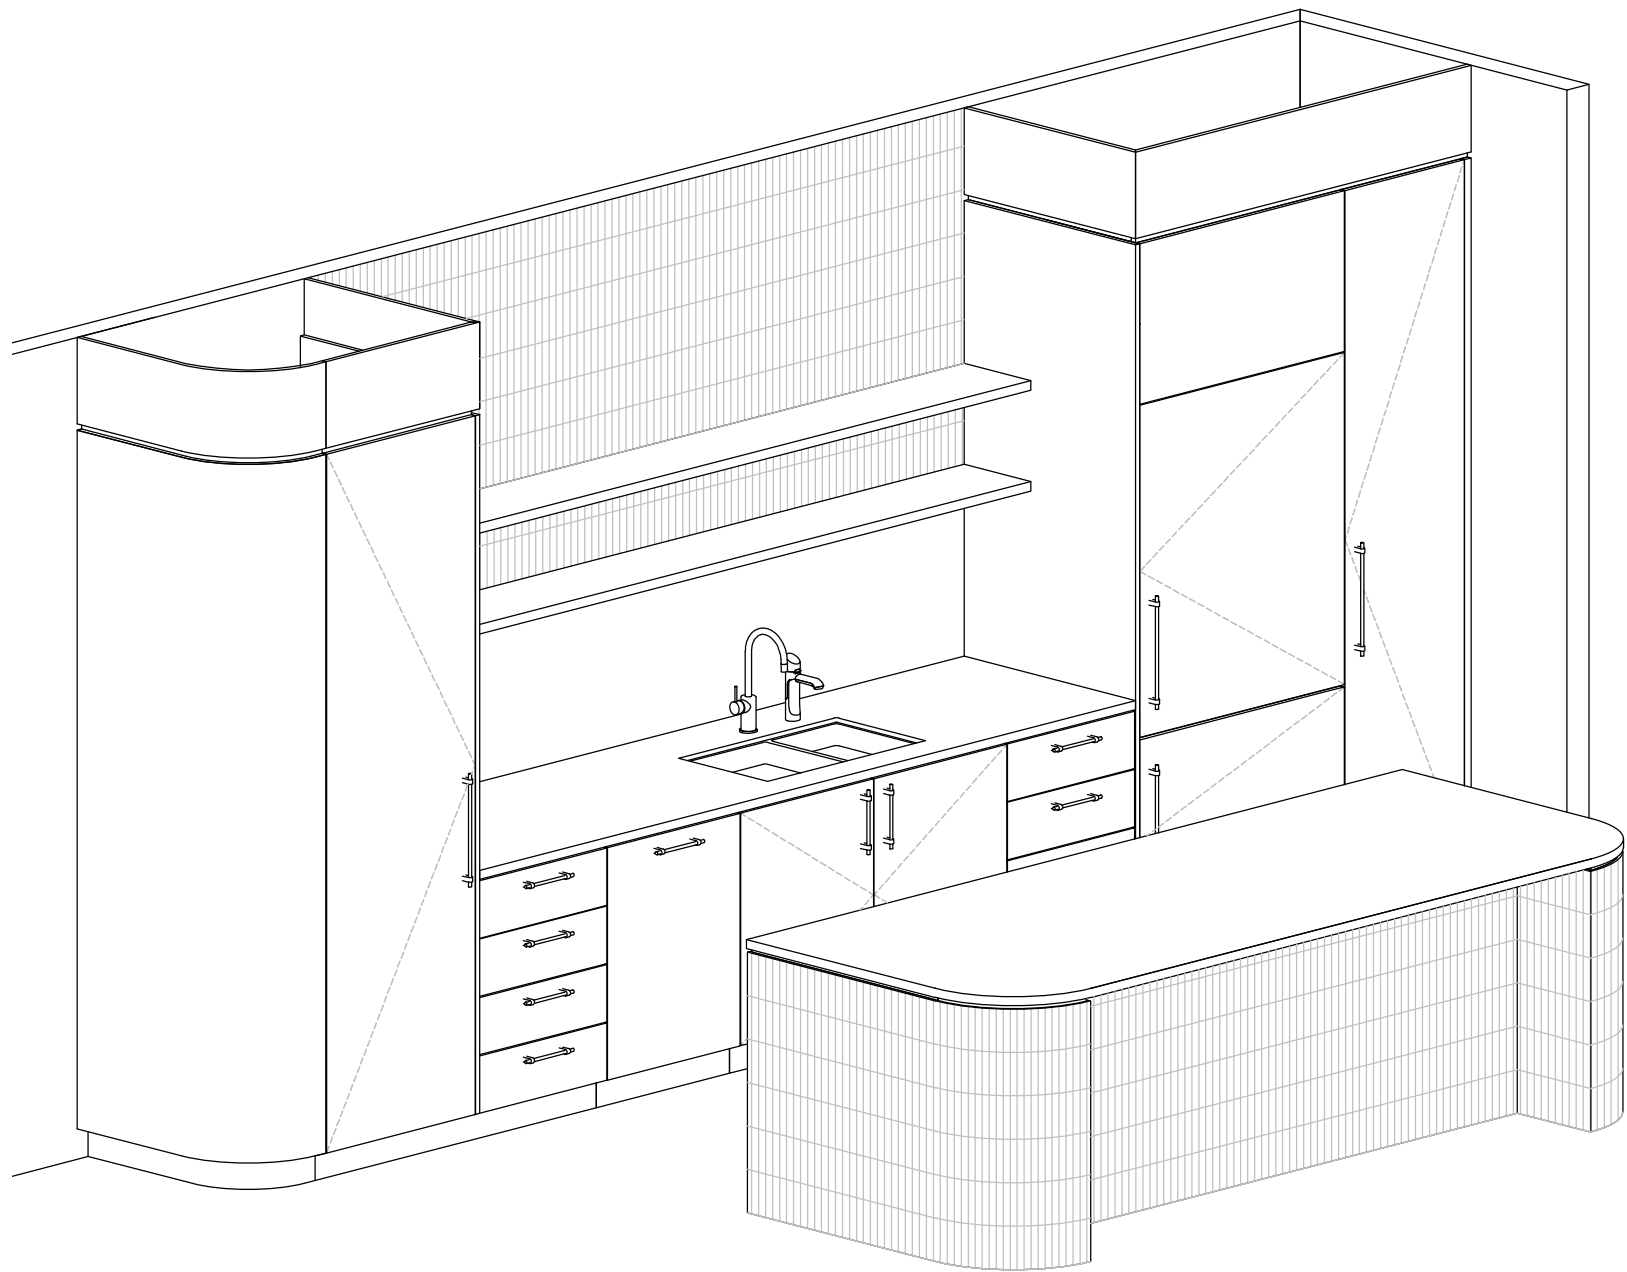

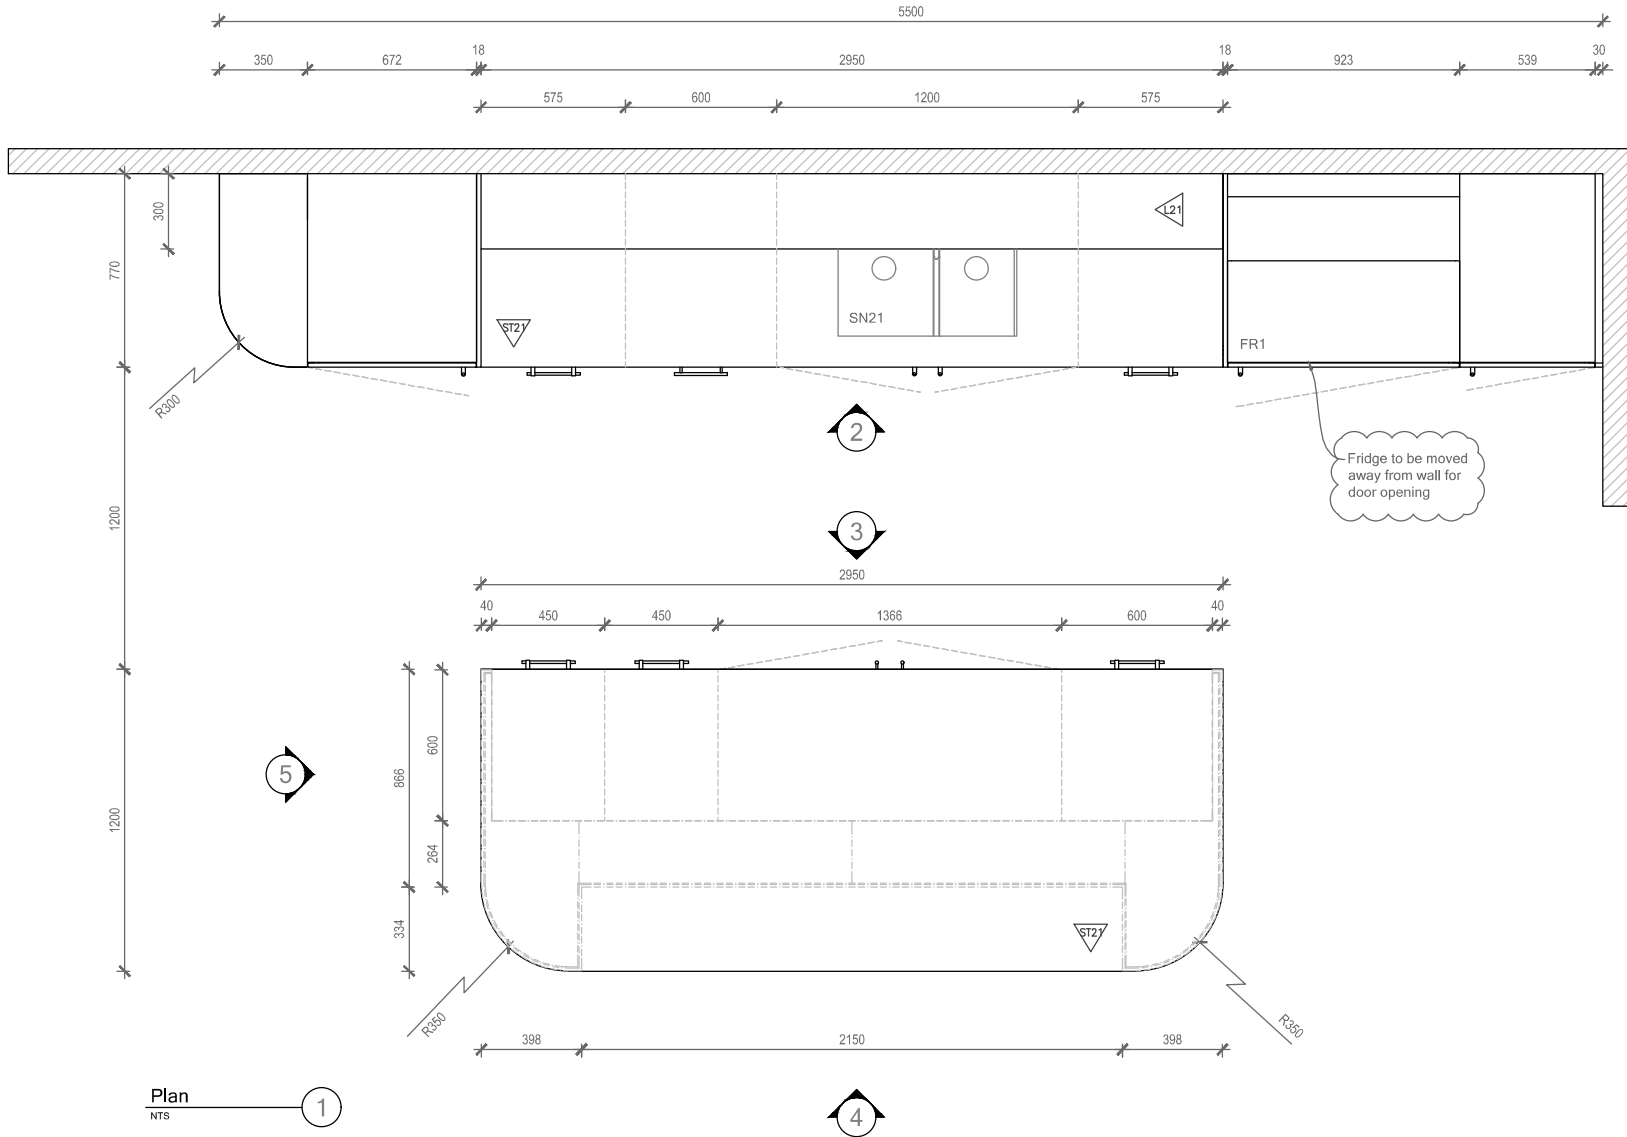

Plan
NTS

FF&E SCHEDULE	
ST21	Artemdomus 12mm Stone Artetech Pietra Imperiale
L21	Polytec 18mm Boston Oak Woodmatt
L22	Laminex 18mm Baye Natural
HA21/22	Momo Arpa D Handle Brushed Nickel 192/320CTC
FR1	Fisher & Paykel + Integration 1720H x 790W x 695D
DW1	F&P Fully Integrated DW 880H x 600W x 552D
SN21	Vita Undermount Sink B/G 760W x 450D x 200H
TP21	Zip Hydrotap G5 BCH440 Brushed Chrome - Arc Mixer
BIN1	Krome Pullout Twin Bin White 2x27L






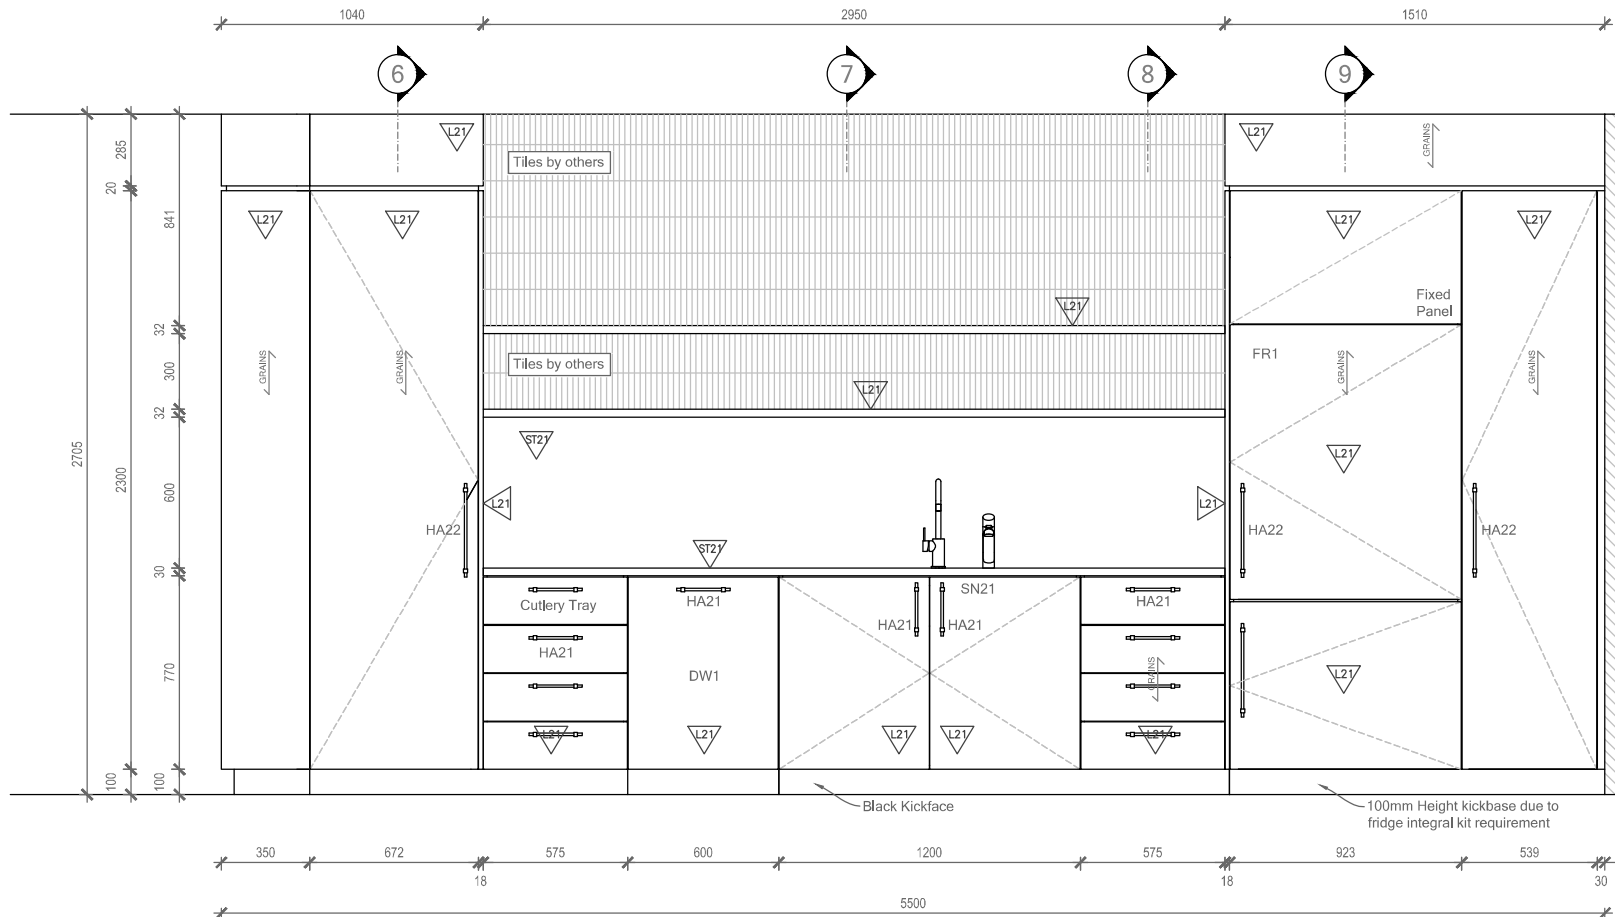


Elevation
NTS

2

FF&E SCHEDULE	
ST21	Artedomus 12mm Stone Artetech Pietra Imperiale
L21	Polytec 18mm Boston Oak Woodmatt
L22	Laminex 18mm Baye Natural
HA21/22	Momo Arpa D Handle Brushed Nickel 192/320CTC
FR1	Fisher & Paykel + Integration 1720H x 790W x 695D
DW1	F&P Fully Integrated DW 880H x 600W x 552D
SN21	Vita Undermount Sink B/G 760W x 450D x 200H
TP21	Zip Hydrotap G5 BCHA40 Brushed Chrome - Arc Mixer
BIN1	Krome Pullout Twin Bin White 2x27L

FF&E SCHEDULE	
ST21	Artedomus 12mm Stone Artetech Pietra Imperiale
L21	Polytec 18mm Boston Oak Woodmatt
L22	Laminex 18mm Baye Natural
HA21/22	Momo Arpa D Handle Brushed Nickel 192/320CTC
FR1	Fisher & Paykel + Integration 1720H x 790W x 695D
DW1	F&P Fully Integrated DW 880H x 600W x 552D
SN21	Vita Undermount Sink B/G 760W x 450D x 200H
TP21	Zip Hydrotap G5 BCHA40 Brushed Chrome - Arc Mixer
BIN1	Krome Pullout Twin Bin White 2x27L

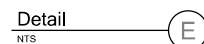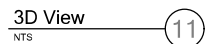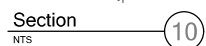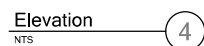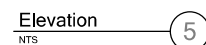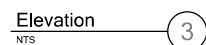

FF&E SCHEDULE	
ST21	Artedomus 12mm Stone Artech Pietra Imperiale
L21	Polytec 18mm Boston Oak Woodmatt
L22	Laminex 18mm Baye Natural
HA21/22	Momo Arpa D Handle Brushed Nickel 192/320CTO
FR1	Fisher & Paykel + Integration 1720H x 790W x 695D
DW1	F&P Fully Integrated DW 880H x 600W x 552D
SN21	Vita Undermount Sink B/G 760W x 450D x 200H
TP21	Zip Hydrotap G5 BCHA40 Brushed Chrome - Arc Mixer
BIN1	Krome Pullout Twin Bin White 2x27L